


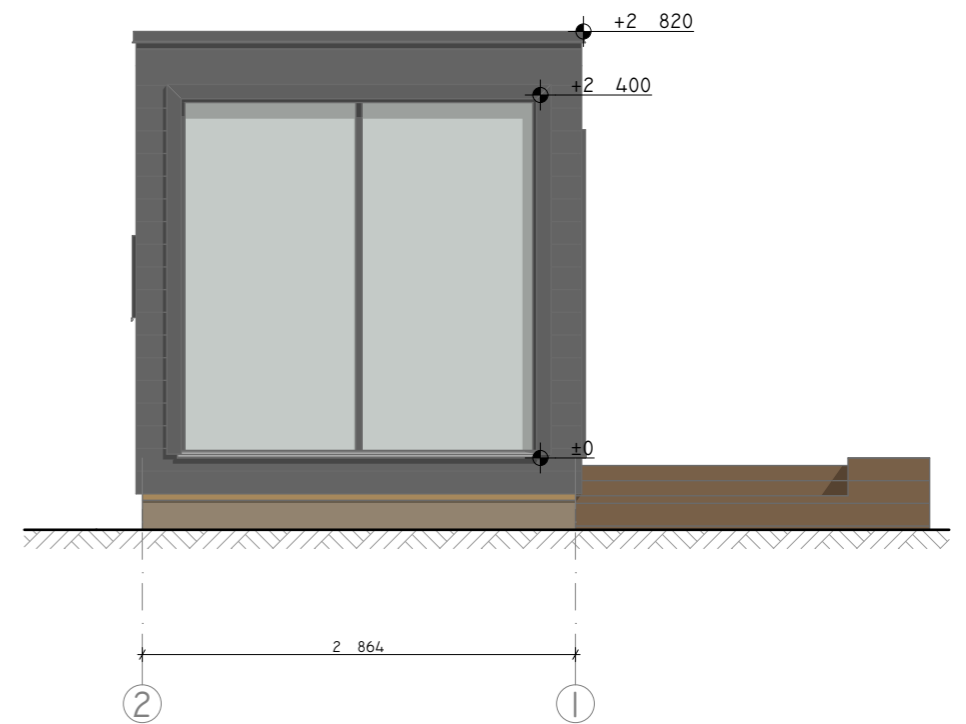


OBJECT:	MONIKA		CHANGES:	DATE:	SIGNATURE:
CLIENT:					
DRAWING:	PLAN		DRAWING NR:	01	
PROJECT MANAGER:	AARE ROOSALU		SCALE:		
ARCHITECT:	CAROLINA HUNT	SIGNATURE:	DATE:	10.09.2020	

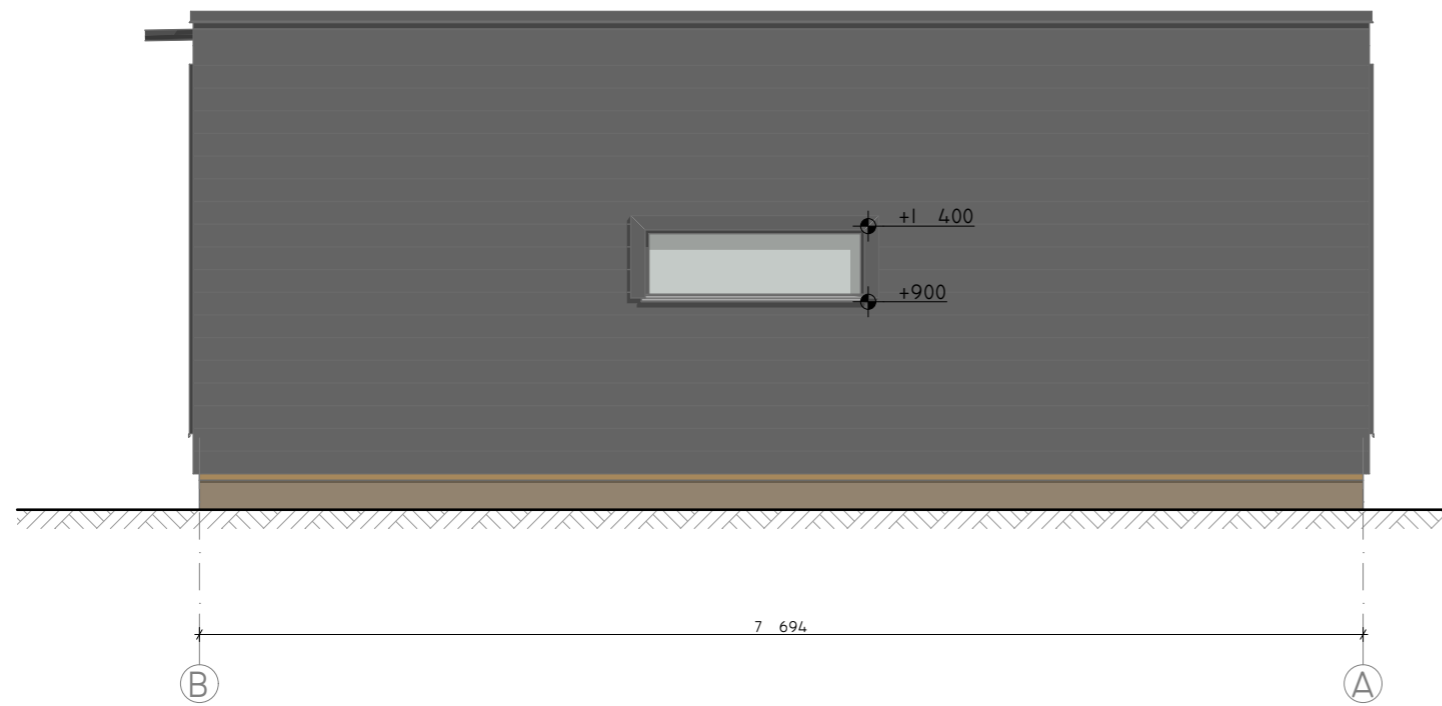

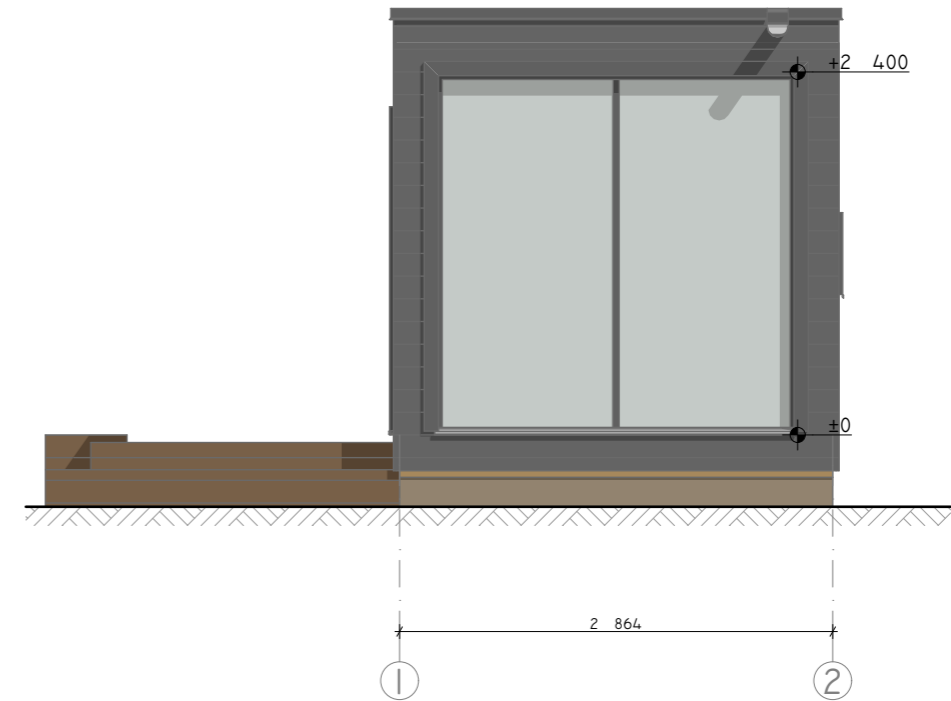

OBJECT:	MONIKA	CHANGES:	DATE:	SIGNATURE:
CLIENT:				
DRAWING:	ELEVATIONS	DRAWING NR:	02	
PROJECT MANAGER:	AARE ROOSALU	SCALE:		
ARCHITECT:	CAROLINA HUNT	SIGNATURE:	DATE:	10.09.2020

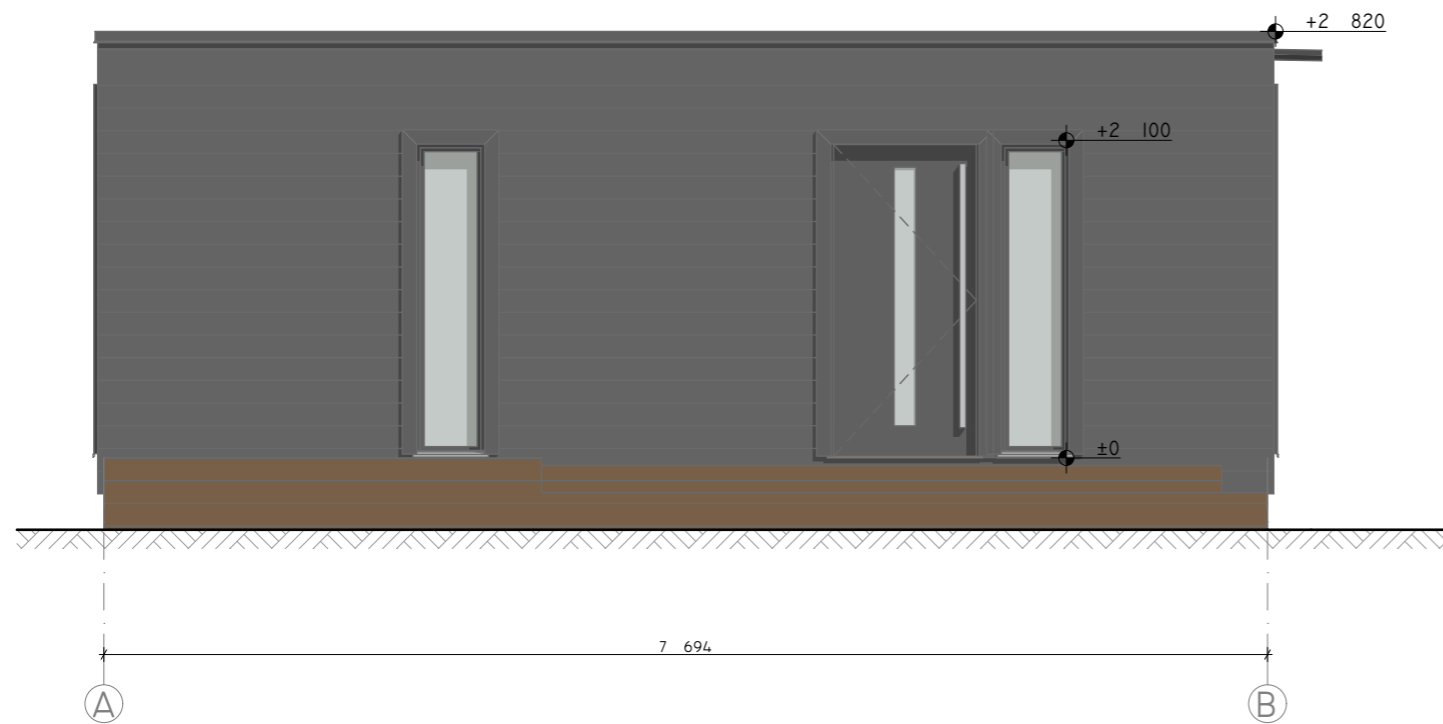